


Kent Hall Second Floor Evacuation Plan

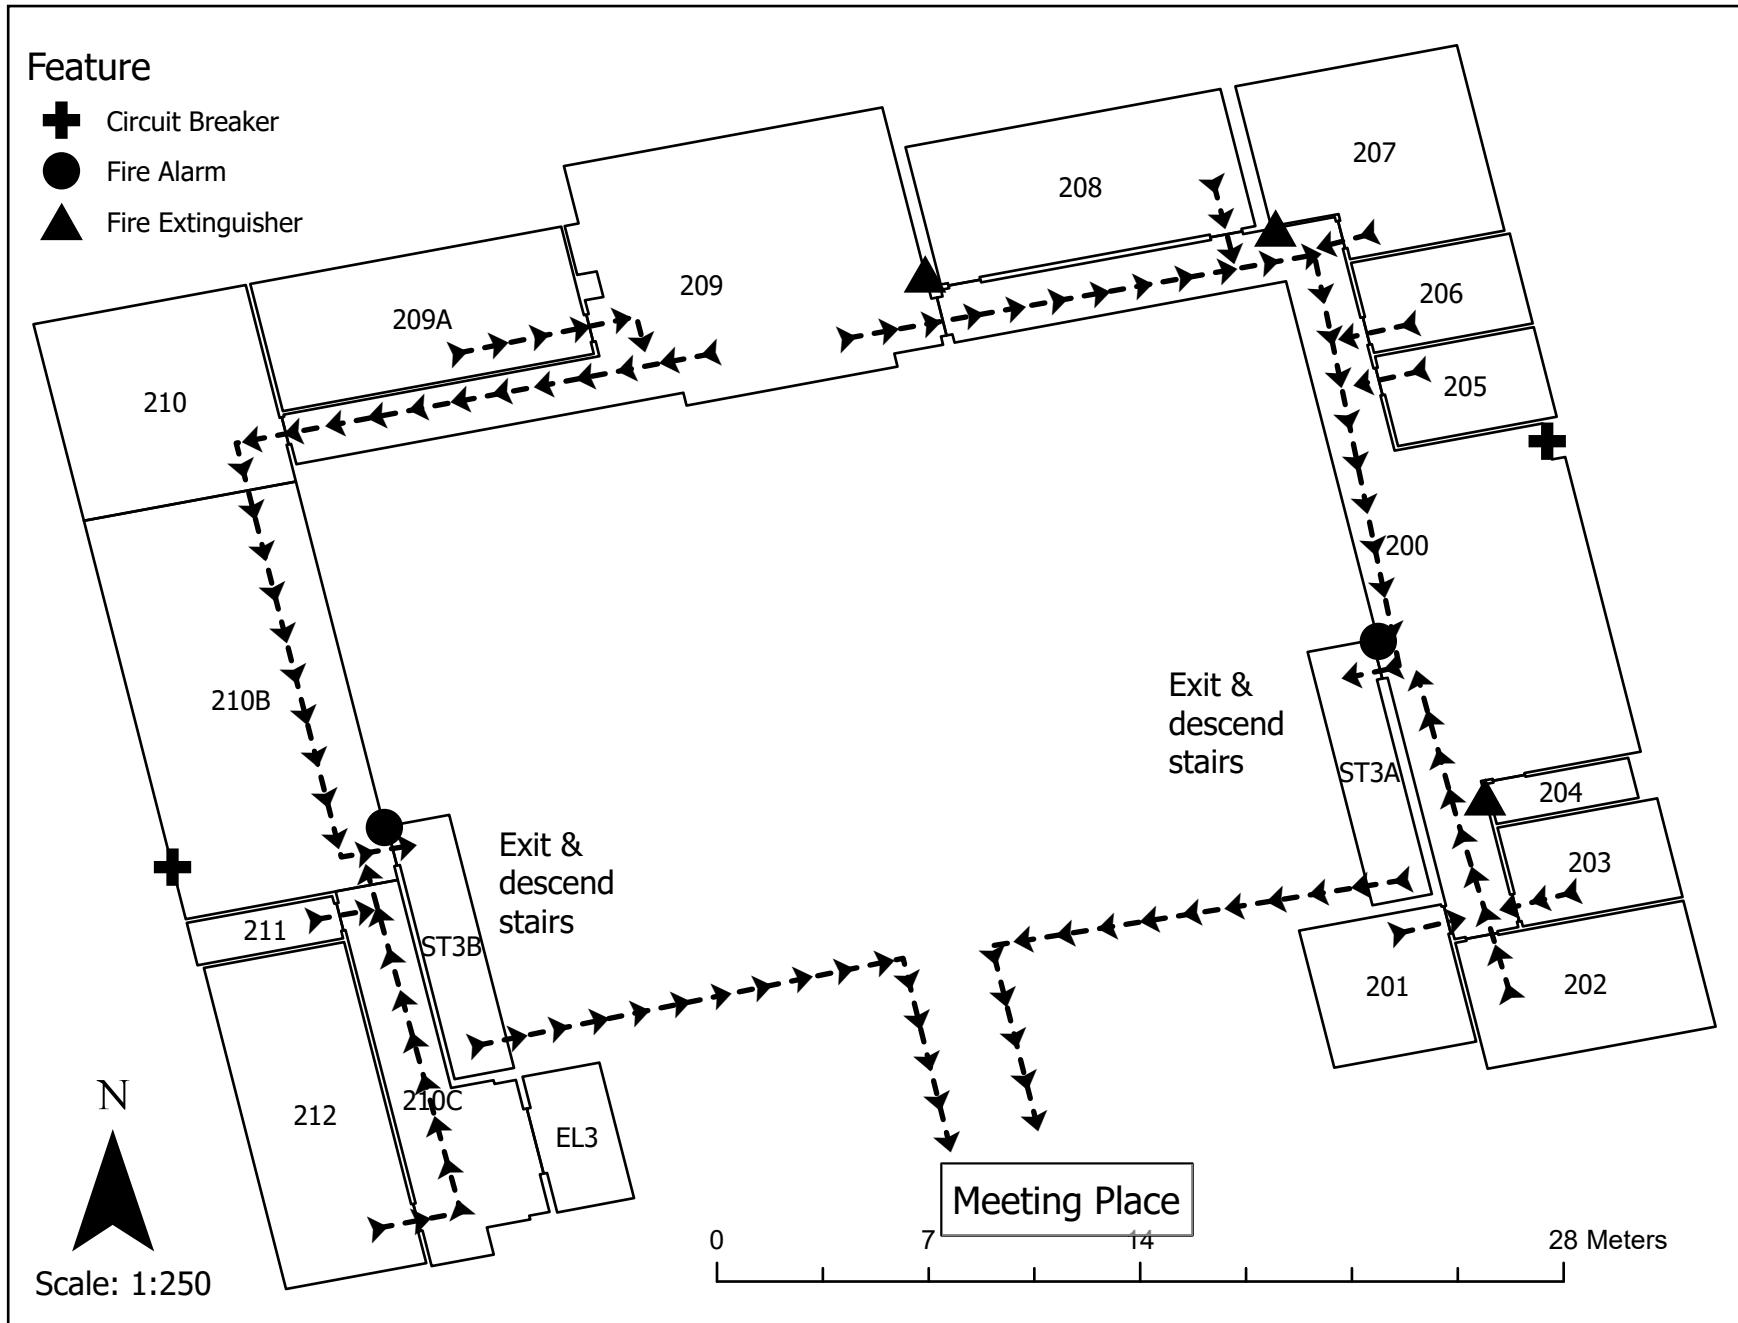

Scale: 1:250

0 7 14 28 Meters